

*Alennis*

CITY OF VANCEBURG, KENTUCKY

ORDINANCE NO. 110.13  
(Intent-to-Annex Ordinance, Parcel #1)

**AN ORDINANCE STATING THE INTENT OF THE CITY OF  
VANCEBURG TO ANNEX A PARCEL OF REAL PROPERTY  
ADJOINING THE EXISTING WESTERLY CORPORATION LIMITS  
OF THE CITY OF VANCEBURG AT KY HIGHWAY 9  
(MILE MARK 11.4 TO MILE MARK 12.8)**

Whereas, the Electric Plant Board of the City of Vanceburg, Kentucky, owns and has placed municipal utilities along the existing right-of-way of KY Highway 9, the AA Highway, from approximate mile mark 11.4, AA Highway Station 2788+00+/- to AA Highway Station 2708+90+/- at mile mark 12.8, and the Commonwealth of Kentucky is the owner of said AA Highway right-of-way subject to the utility easements held by the Electric Plant Board of the City of Vanceburg, and more particularly described as follows, to-wit:

Being all of that certain Right of Way of the AA Highway from the existing Westerly Corporation limit of the City of Vanceburg at approximate centerline station 2788+00 (near mile mark 11.4) and extending Northwesterly approximately 7,910' (1.5 miles) to a point 600' West of Lions Lane at approximate centerline station 2708+90 (near mile mark 12.8).

See Kentucky Department of Highways Project AA Highway Section 21-1, ED 01-21A.

NOW, THEREFORE, BE IT ORDAINED BY THE CITY COUNCIL OF THE CITY OF VANCEBURG, KENTUCKY:

**Section 1 Purpose of Authority**

A. It is the purpose of this Ordinance to state the intent of the City Council of the City of Vanceburg, Kentucky to annex the hereinabove described unincorporated territory.

B. This Ordinance is enacted under the power vested in the City of Vanceburg by KRS 82.082, KRS 81A.400, KRS 81A.420, and KRS 81A. 425.

**Section 2 Conflicting Ordinances Repealed**

All other Ordinances and parts of Ordinances in conflict with this Intent-to-Annex Ordinance are hereby repealed to the extent of the conflict.

**Section 3 Effective Date**

This Ordinance shall take full force and effect immediately upon publication as required by KRS 83A.060.

**Section 4** No annexation shall occur unless and until proper passage of an Ordinance finalizing the intent to annex is enacted by the City Council of the City of Vanceburg in accordance with KRS Chapter 81A.

**Section 5** The property intended to be annexed is desirable for annexation by the City of Vanceburg, and does not include any territory in another incorporated city.

At a meeting of the City Council of the City of Vanceburg, Kentucky held on December 3, 2018, on motion made by council person \_\_\_\_\_ and seconded by council person \_\_\_\_\_, the foregoing Intent-to-Annex Ordinance was adopted, after full discussion, by the following vote:

|               |        |
|---------------|--------|
| Shane Hull    | yes/no |
| Charles Hall  | yes/no |
| Chris McGlone | yes/no |
| Karen Fraley  | yes/no |
| Kathy McCann  | yes/no |
| Joni Pugh     | yes/no |

Approved by:


\_\_\_\_\_  
Matt Ginn, Mayor

Attest:

\_\_\_\_\_  
Jeana Billman, City Clerk

First Reading: \_\_\_\_\_

Second Reading: \_\_\_\_\_

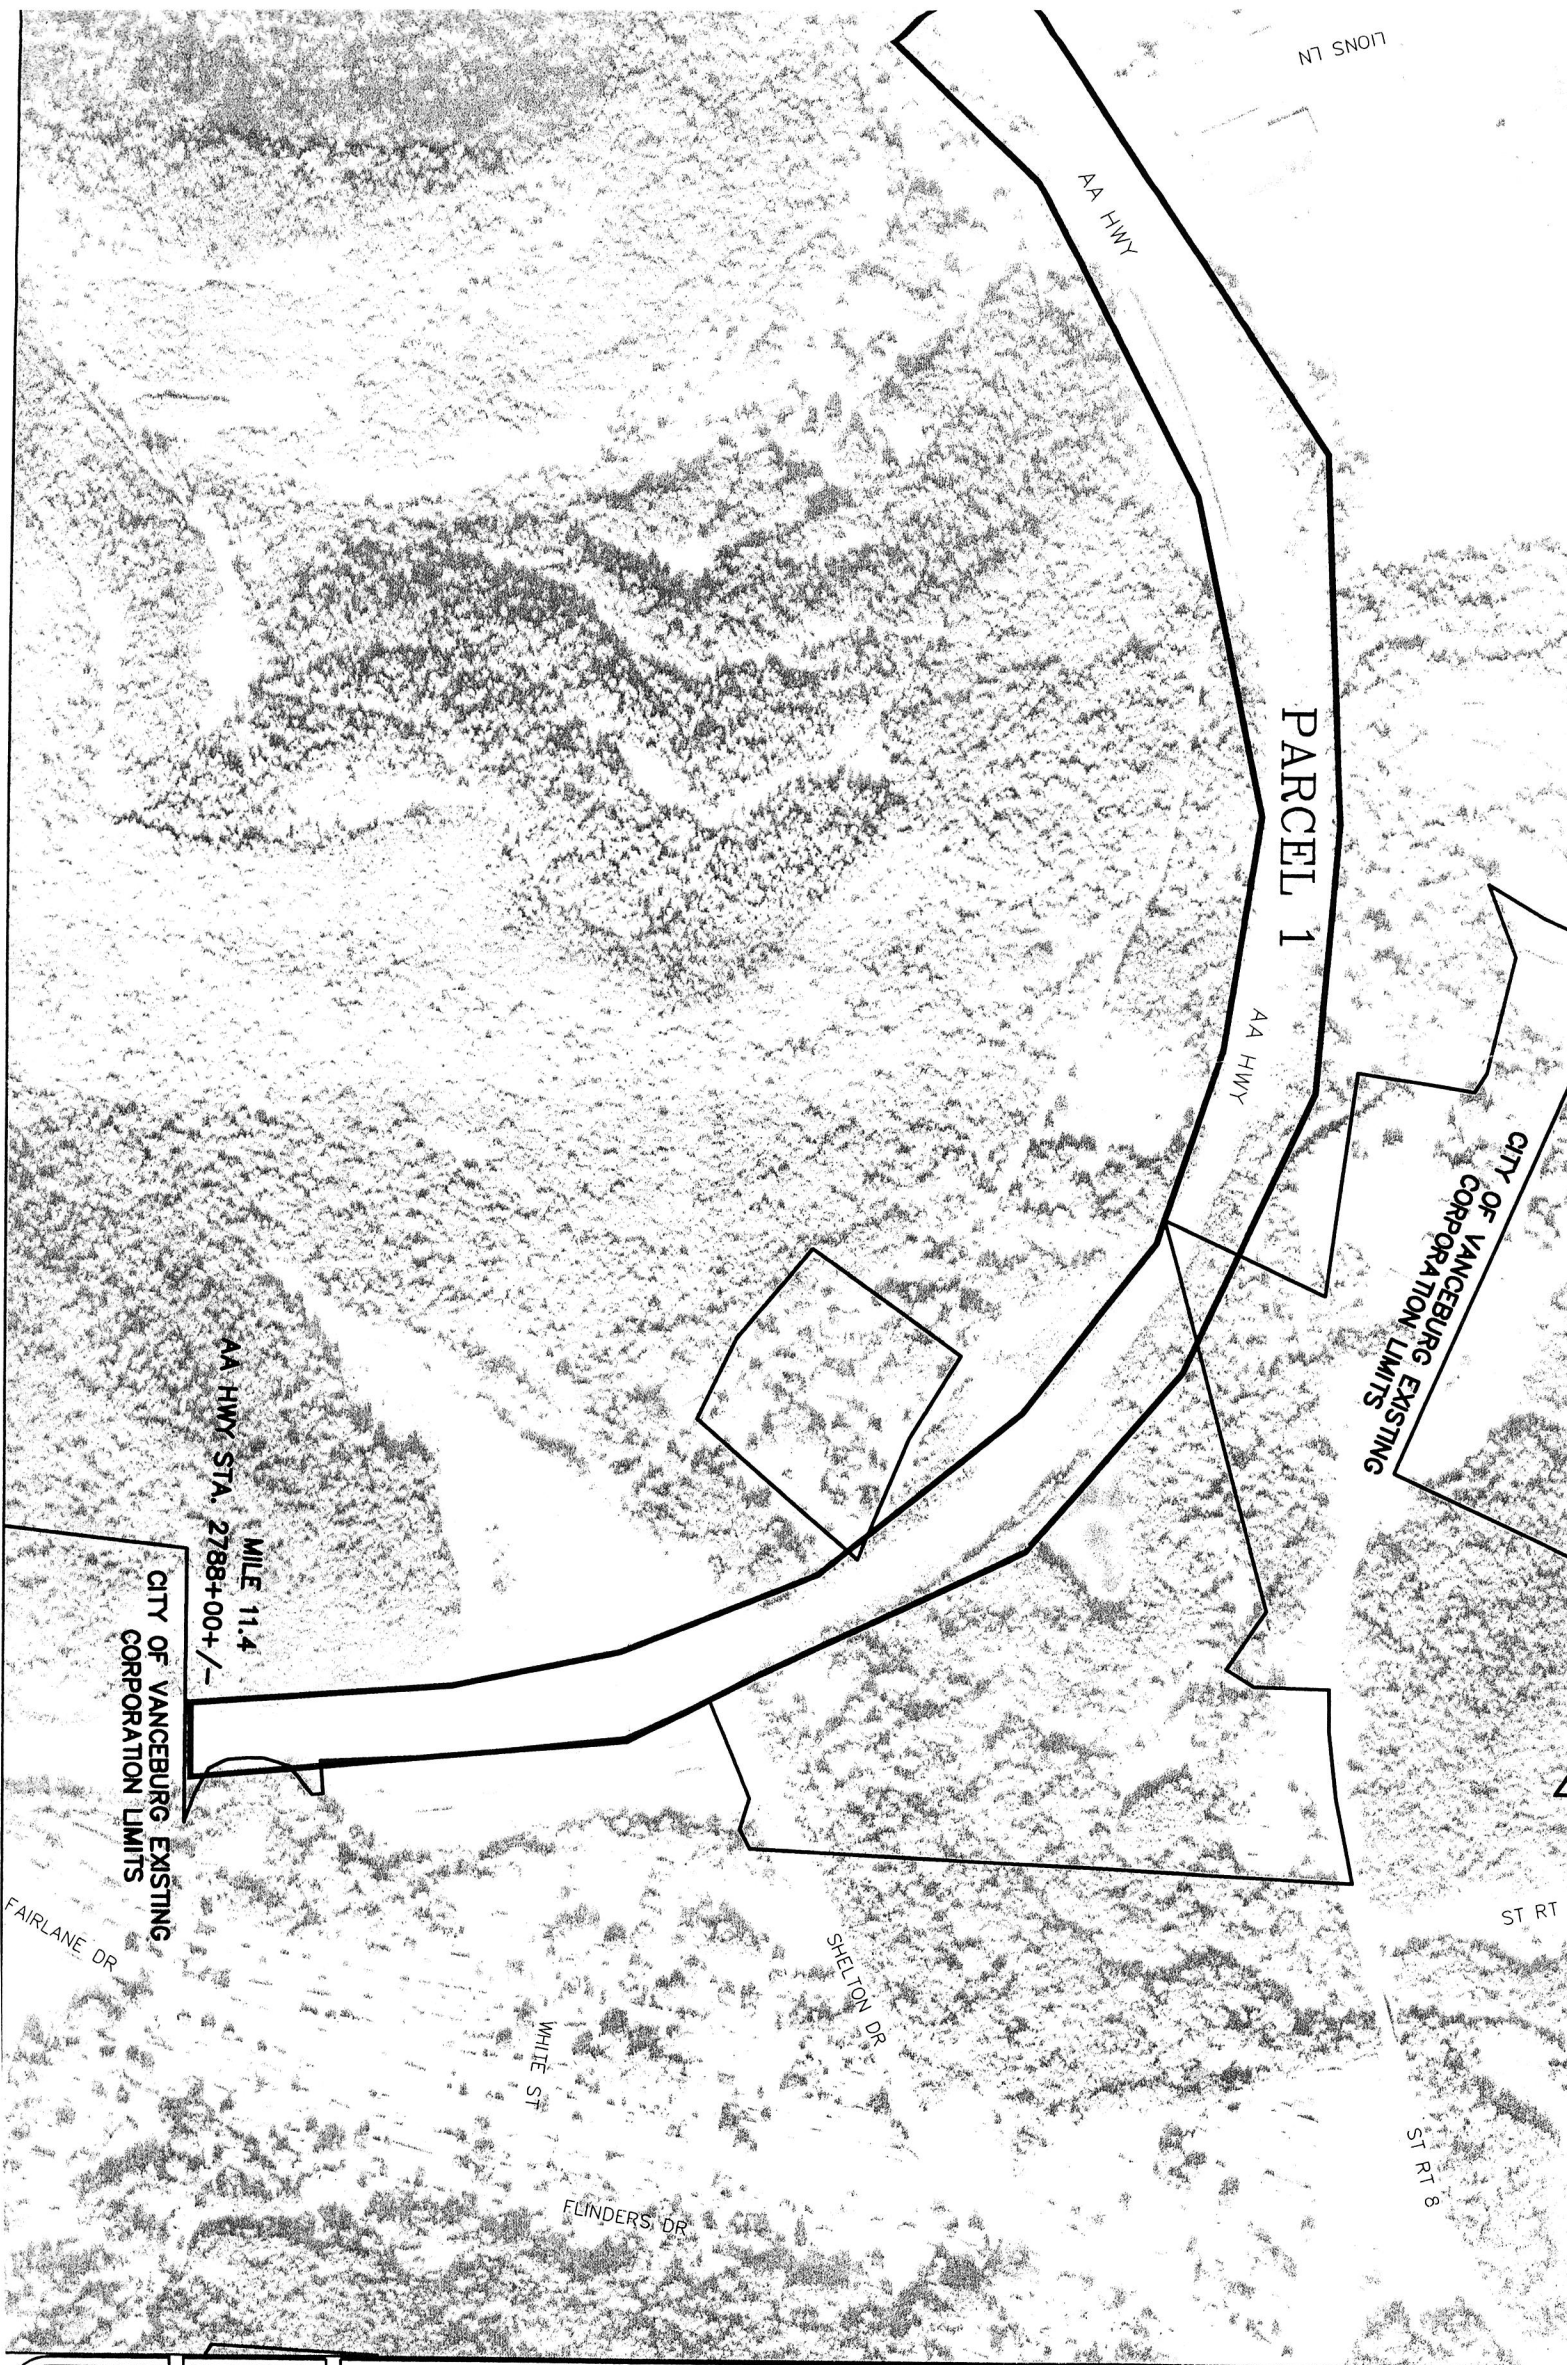

**The City of Vanceburg, Kentucky**  
 189 Second Street  
 Vanceburg, KY 41179  
 ph. 606.796.3044 fax 606.796.6096

THE CITY OF  
 AA HIGHWAY RI  
 ANNEX E  
 LEWIS COUNTY

REVISIONS :

|  |
|--|
|  |
|  |
|  |
|  |
|  |
|  |
|  |
|  |
|  |
|  |

JOB # DATE  
 444-004 June 2018  
 SCALE  
 1" = 600'

EXHIBIT  
 01